


**TRACT "B-9"
LANDSCAPE EASEMENT**

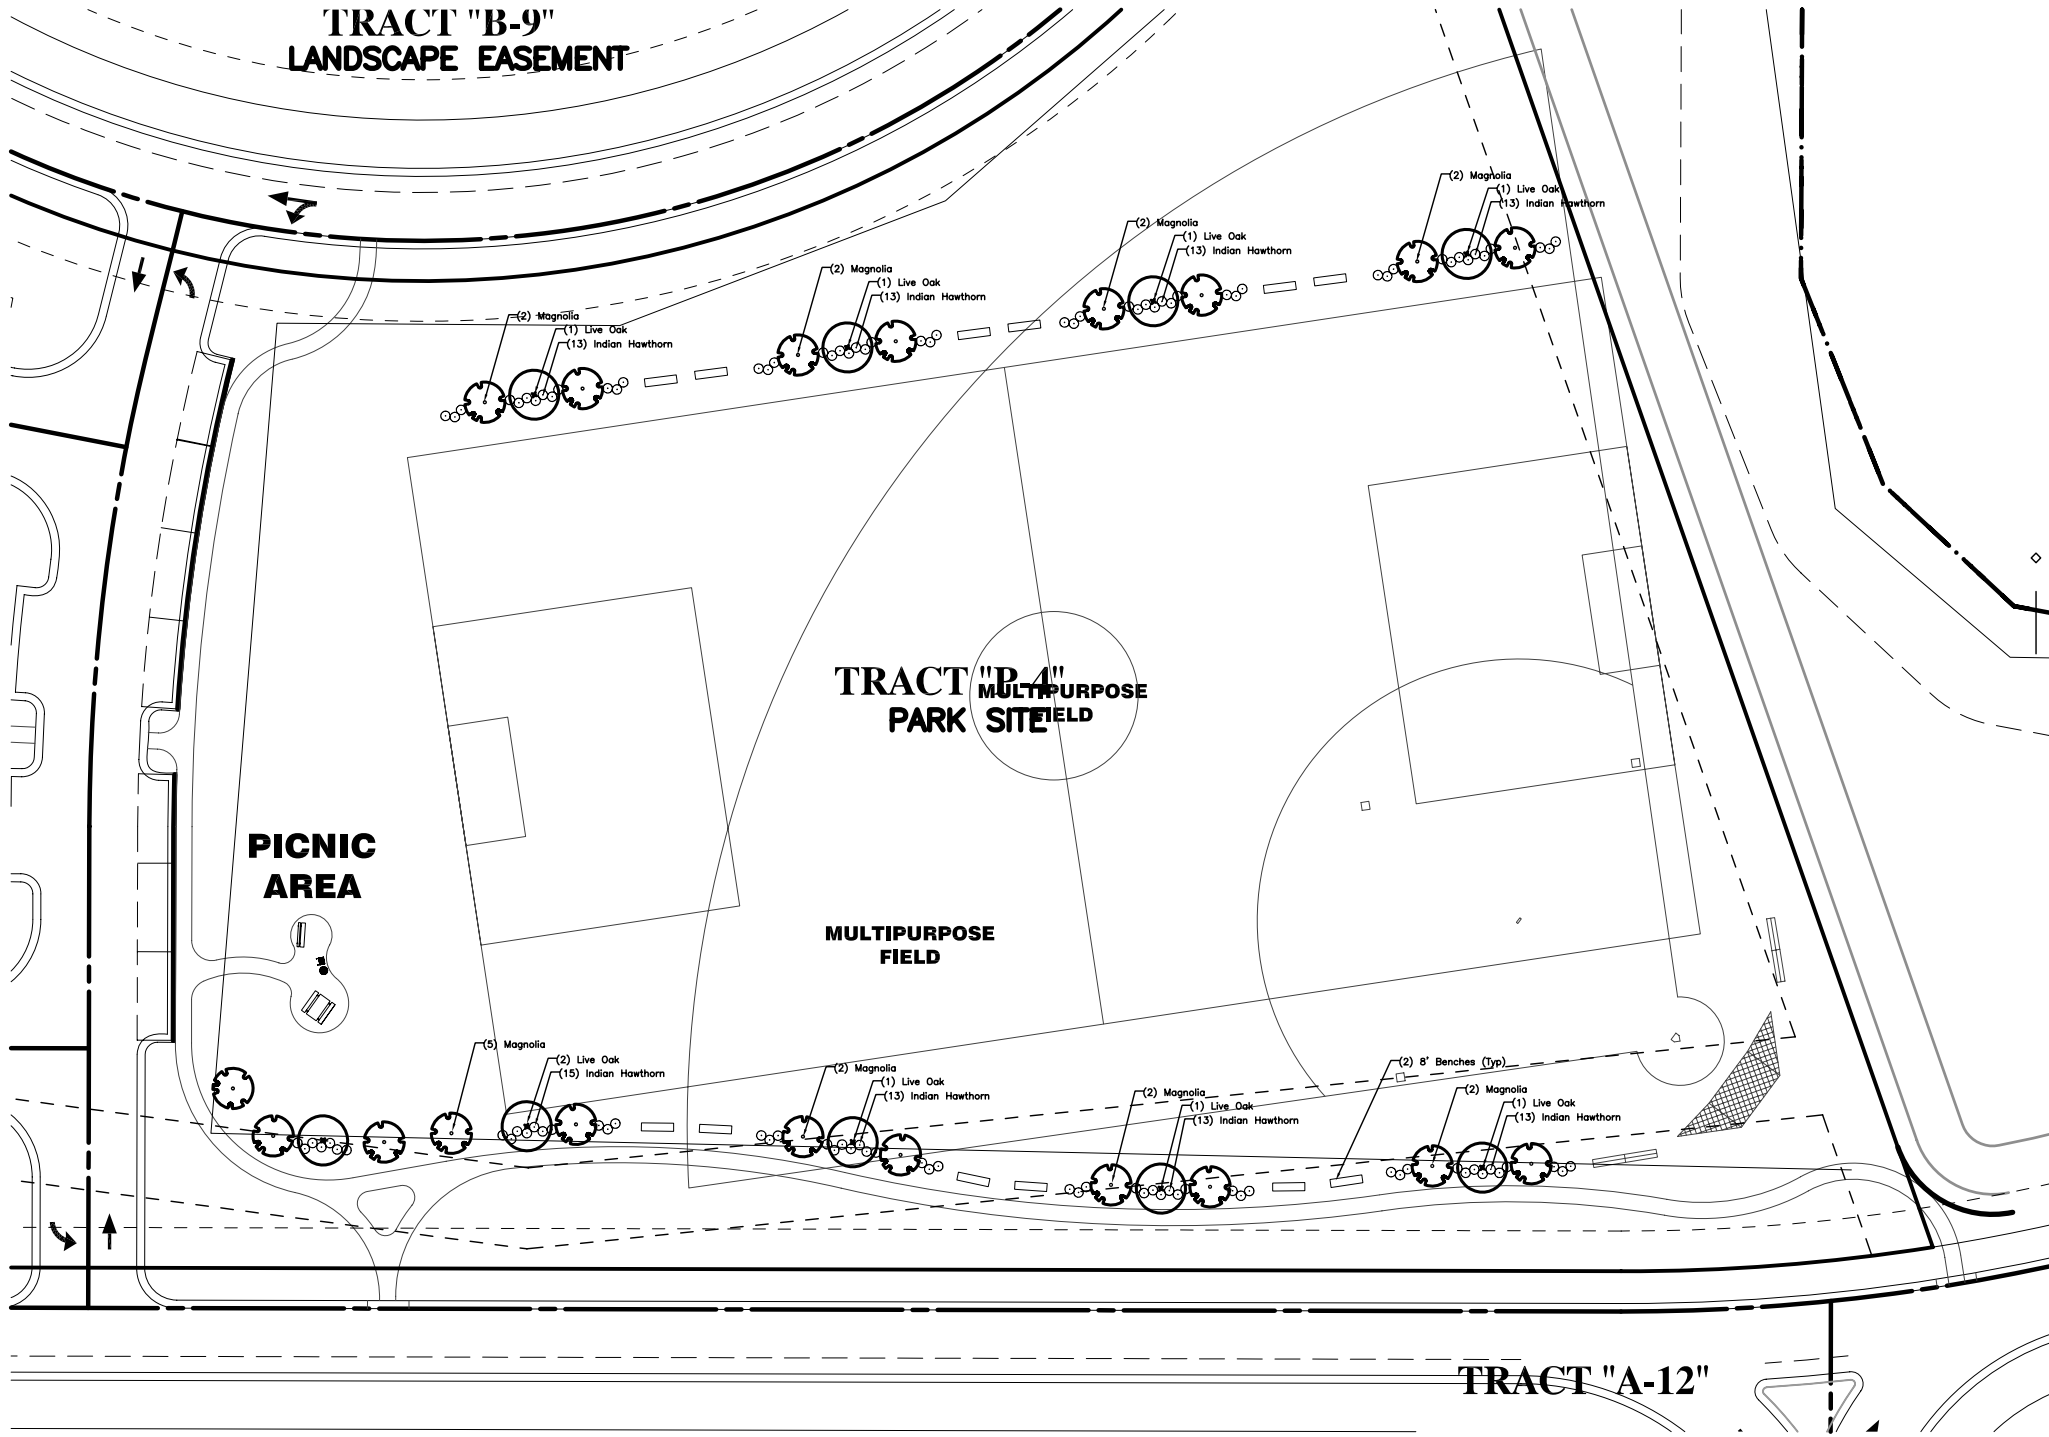

Panther Trace Area B1 Preliminary Landscape Plan